

MONUMENT RECORD
State of Indiana - County of Monroe

Section: 03


Township: 08 North

Range: 01 East

Corner ID: Sa Cr Q-05

Monument Description & Remarks: Sandstone with "X", length 0.55ft, width 0.35ft, height 0.63ft
 5/8" Rebar witness on NW side of stone. Survey Sign 5ft above ground at point D

References On File: Legal Survey Book 2 page 146-147 survey (1870) and Ben E. Bledsoe survey,
 Baumgartner Job No. 974080 (1998), on file in Surveyor Office

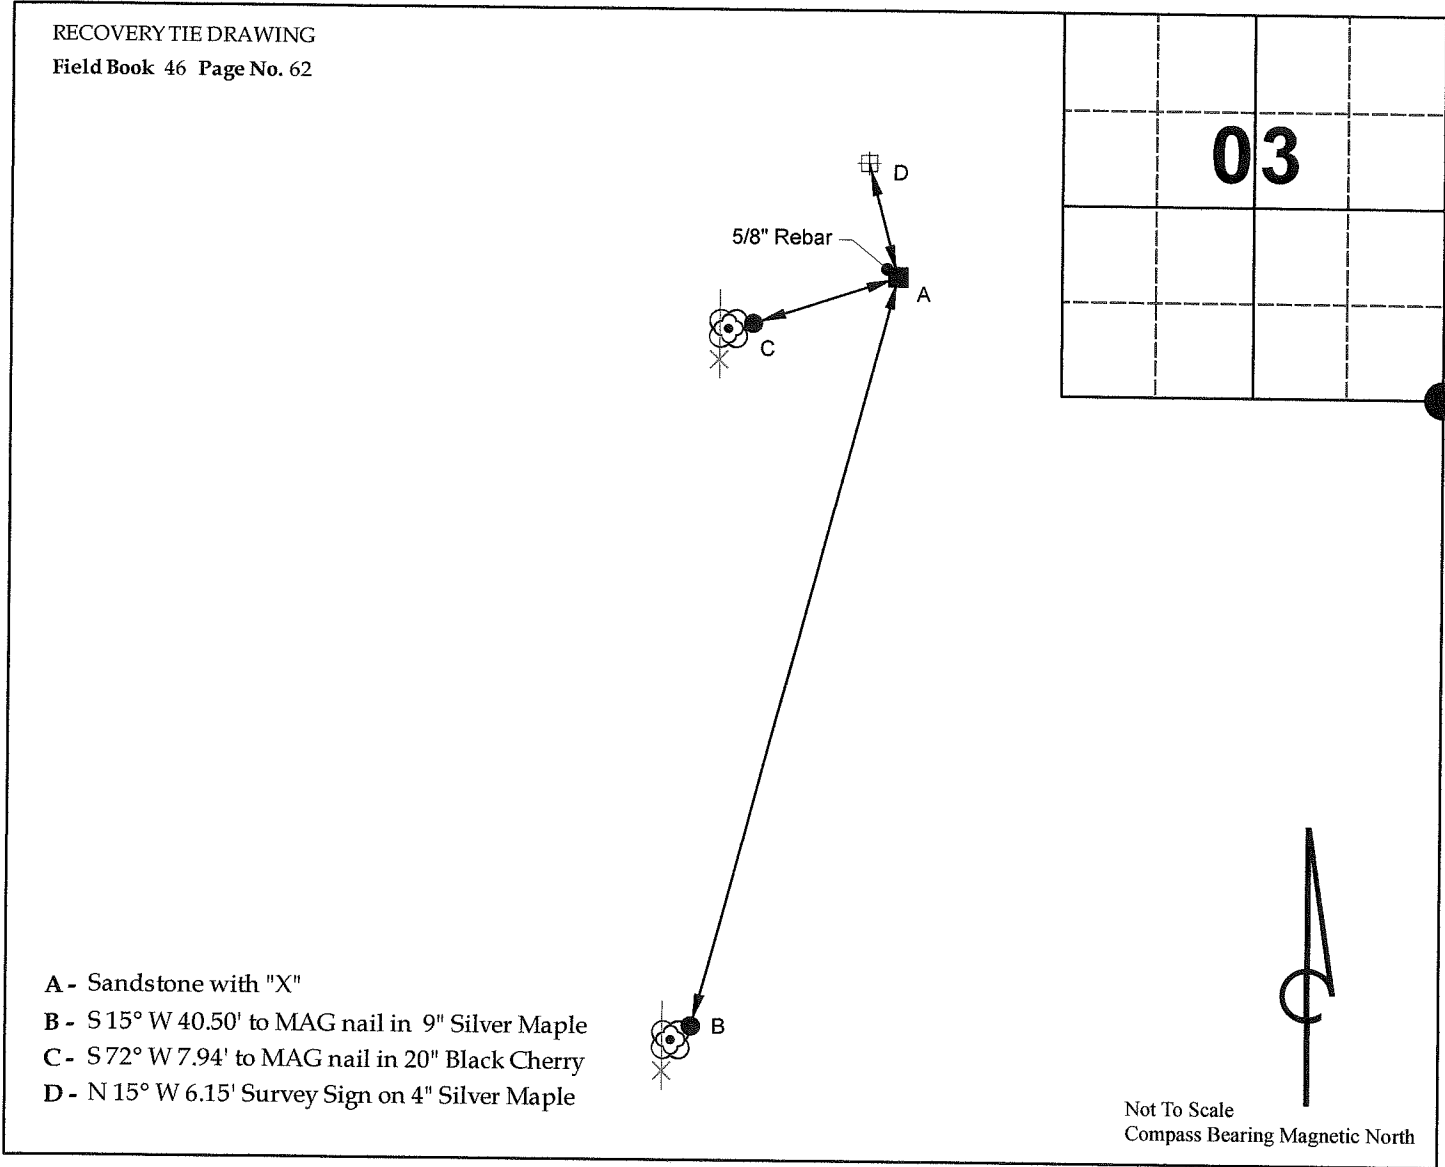

I, Kevin P. Enright, Monroe County Surveyor, hereby certify that this document was prepared under my direction in accordance with the provisions of section 36-2-12-11 of the Indiana Code; and that the same is given under my hand and seal this 3rd day of April, 2013

Kevin P. Enright

 Administered by the Monroe County Surveyor Review Board

4-9-2013



Drawn by: T.E.R. Entry date: April 05, 2013